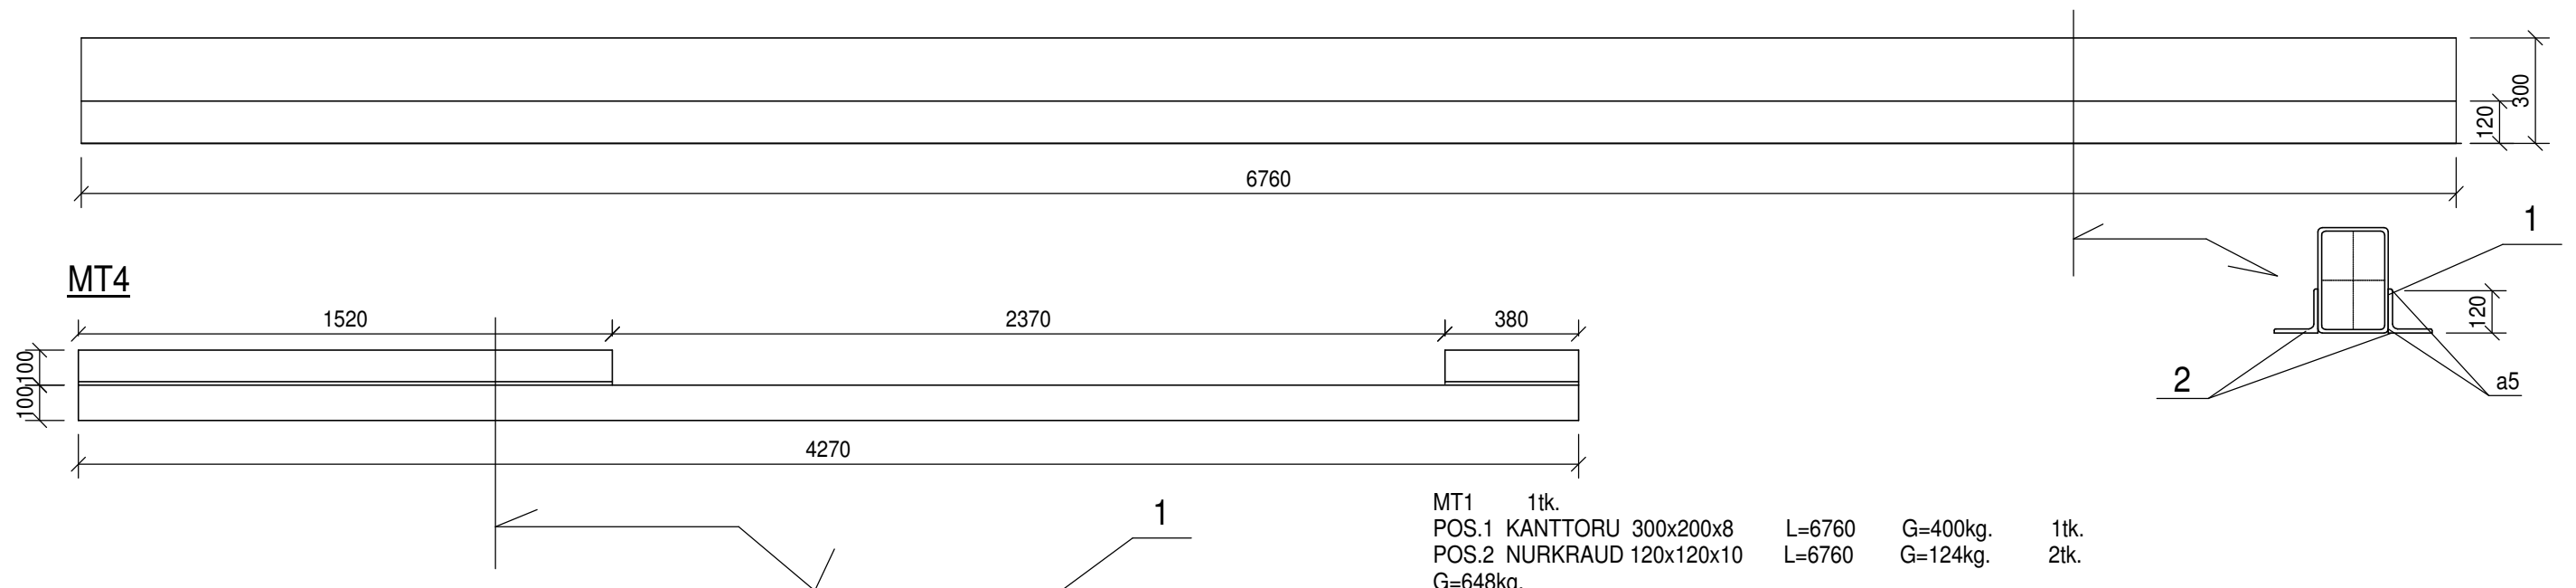
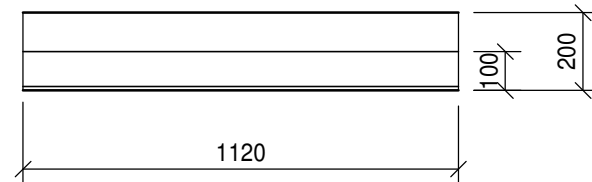
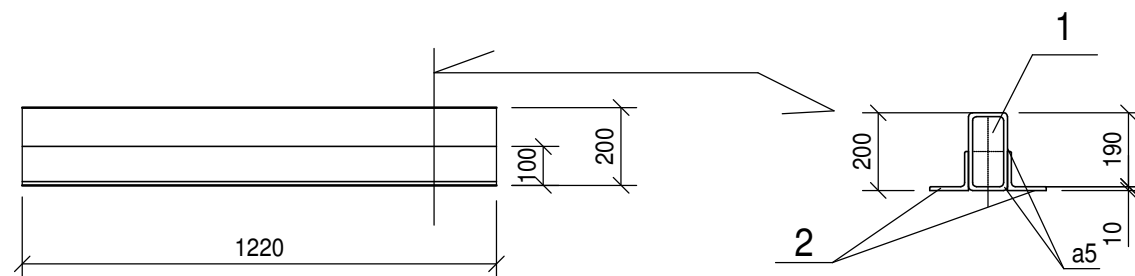
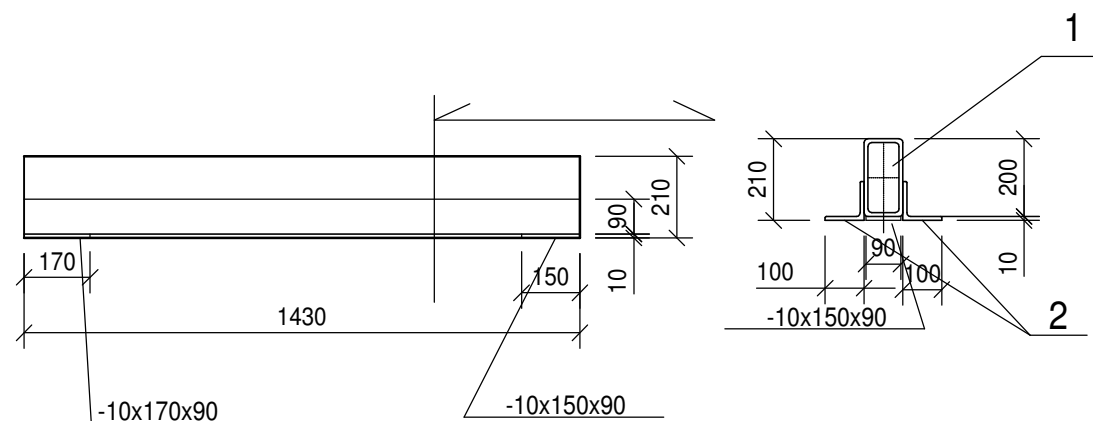


MT1MT2MT2-1MT3

MT1	1tk.			
POS.1	KANTTORU	300x200x8	L=6760	G=400kg. 1tk.
POS.2	NURKRAUD	120x120x10	L=6760	G=124kg. 2tk.
G=648kg.				
S355				
MT2	4tk.			
POS.1	KANTTORU	200x100x5	L=1120	G=25kg. 1tk.
POS.2	NURKRAUD	100x100x10	L=1120	G=17kg. 2tk.
G=59kg.				
MT2-1	1tk.			
POS.1	KANTTORU	200x100x5	L=1220	G=28kg. 1tk.
POS.2	NURKRAUD	100x100x10	L=1220	G=18kg. 2tk.
G=64kg.				
S355				
MT3	4tk.			
POS.1	KANTTORU	200x100x5	L=1430	G=32kg. 1tk.
POS.2	NURKRAUD	100x100x10	L=1430	G=22kg. 2tk.
G=76kg.				
S355				
MT4	1tk.			
POS.1	KANTTORU	200x100x5	L=4270	G=96kg. 1tk.
POS.2	NURKRAUD	100x100x10	L=1900	G=29kg. 1tk.
G=125kg.				
S355				

TUNNUS	ARV	MUUDATUS	NIMI	KUUPÄEV
ASUKOHT:		TÜÜP:		
Känu 67, Kristiine LO, Tallinn		K		
OBJEKTI NIMETUS:		JOONISE NIMETUS:		MÕÕTKAVA
TTK õppehoone õppehoone juurdehitus		MET. TALAD MT1-MT4		1 : 20
<div>Humana Grupp</div> <div>arhitektuuri- ja inseneribüroo</div> <div>Mõisa tn 4, 13522 Tallinn</div> <div>tel. 6604698, humana@humana.ee</div>	PROJEKTEERIS:		LIITUB:	
	INS. R. ÜTS		TÕÕ NR.: 755/17	
	INS. J. SARI			
	KUUPÄEV:			
	MAJ.REG.NR. EK/EP-10618965-0001		FAIL	127